


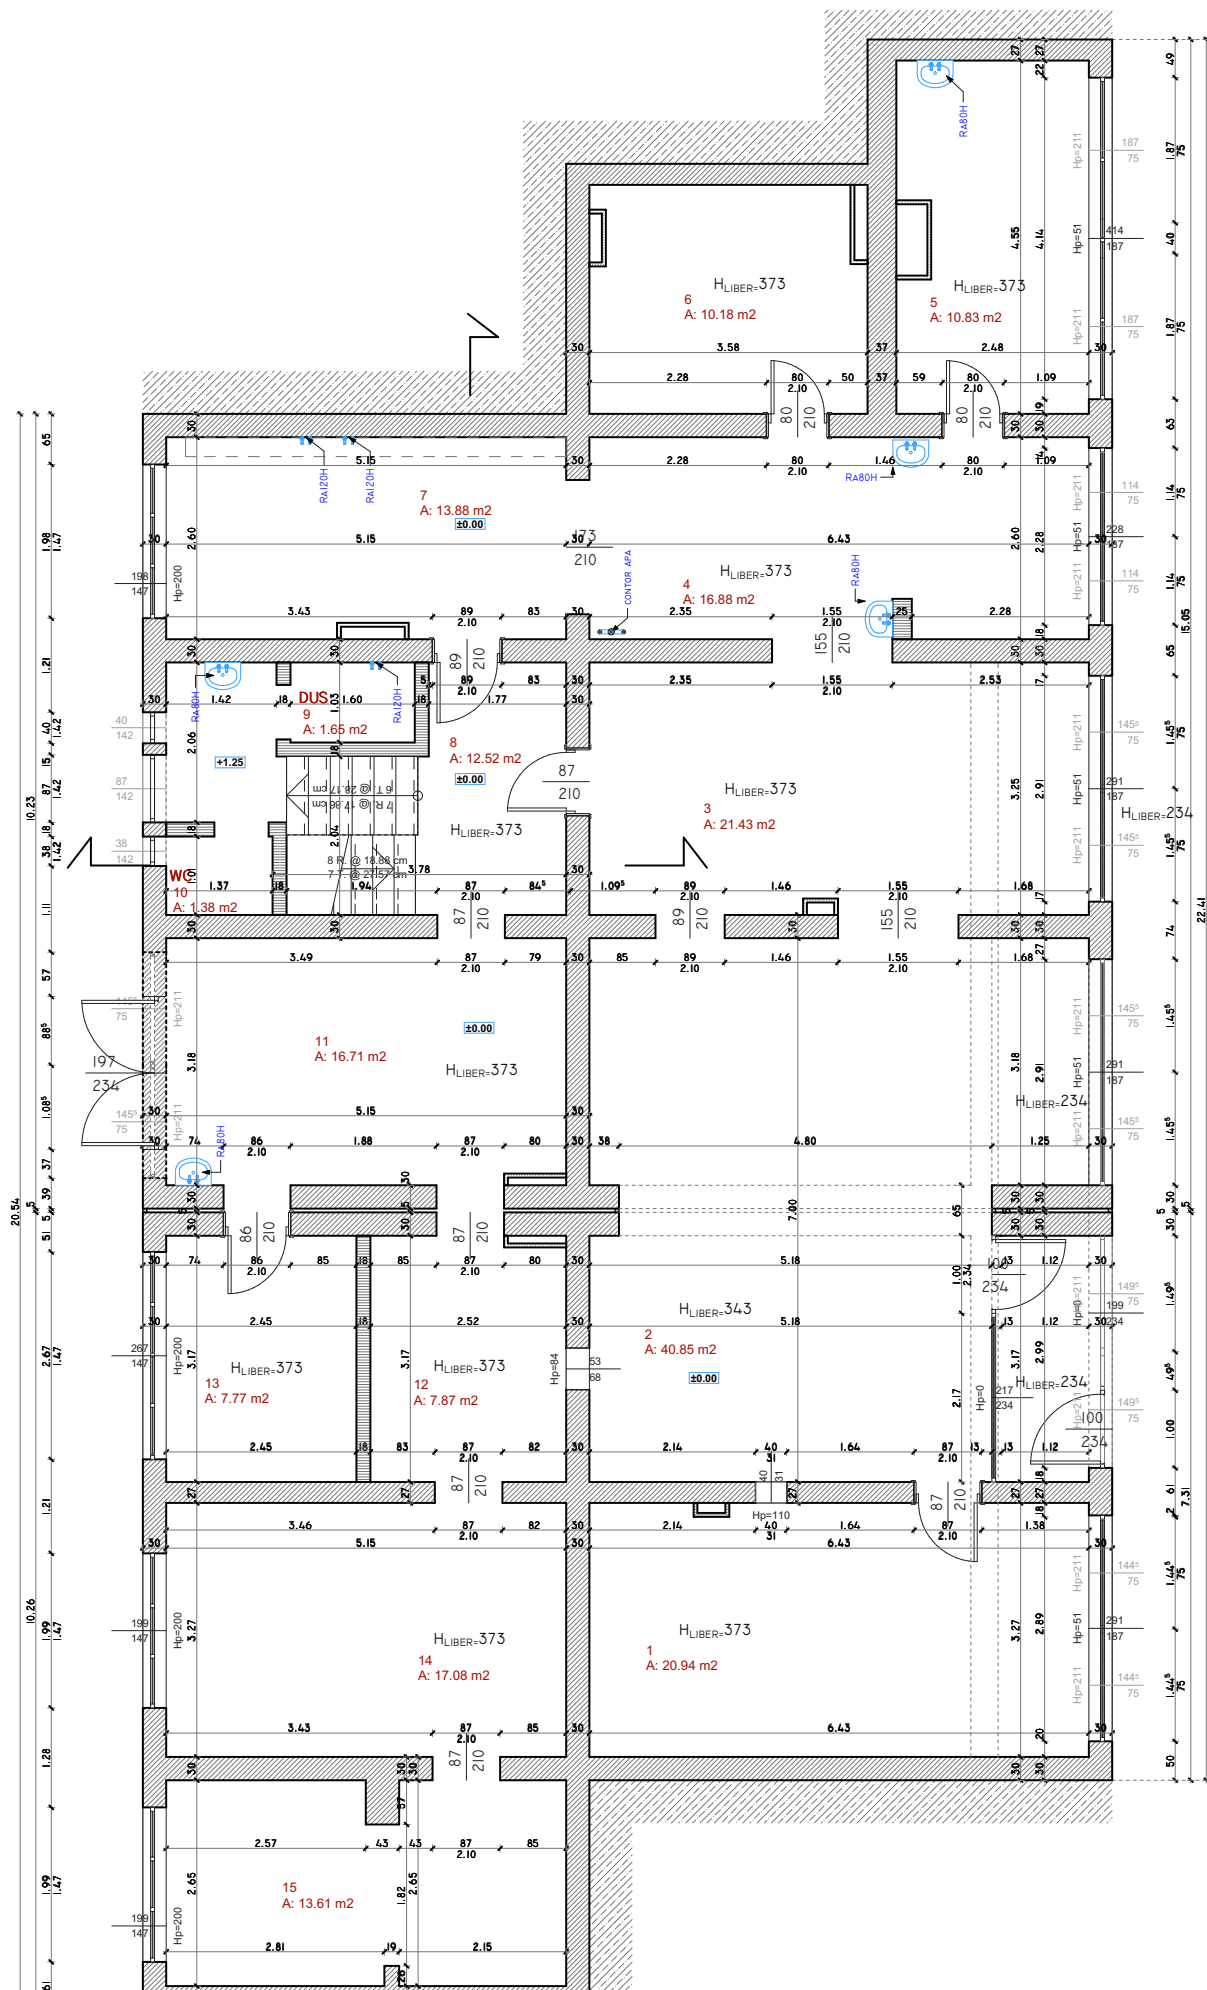

COPERTINA ACCES PRINCIPAL
PLACA B.A. 20CM
ADANCIME 135CM
COTA +2.34

LEGENDA

INCHIDERI / STRUCTURA DE REZISTENTA

- FINISAJE GJENA - IPSOS PE PLASA OTEL
- GRINDA BETON ARMAT
- PERETE DE REZISTENTA DIAFRAGMA DE BETON ARMAT 20-25CM
- PERETE DE COMPARTIMENTARE CARAMIDA

INSTALATII

RA120H ROBINET APA CALDA SI RECE H₀=120CM

titlu plansa
PLAN PARTER SI SUBPANTA

proiect:
PIATA DOMENII